RECORD OF SURVEY MAP BOOK 3

R/W IS AT

15.235 RT

CENTERL

"1280+00.00 50LT'

1390+11.413

15.217 LT R/W IS AT


15.235 LT

N 646023.852

E 2178766.982

PM 24.5 1389+55.151 13.682 LT

RECORD OF SURVEY No. 35 - 17

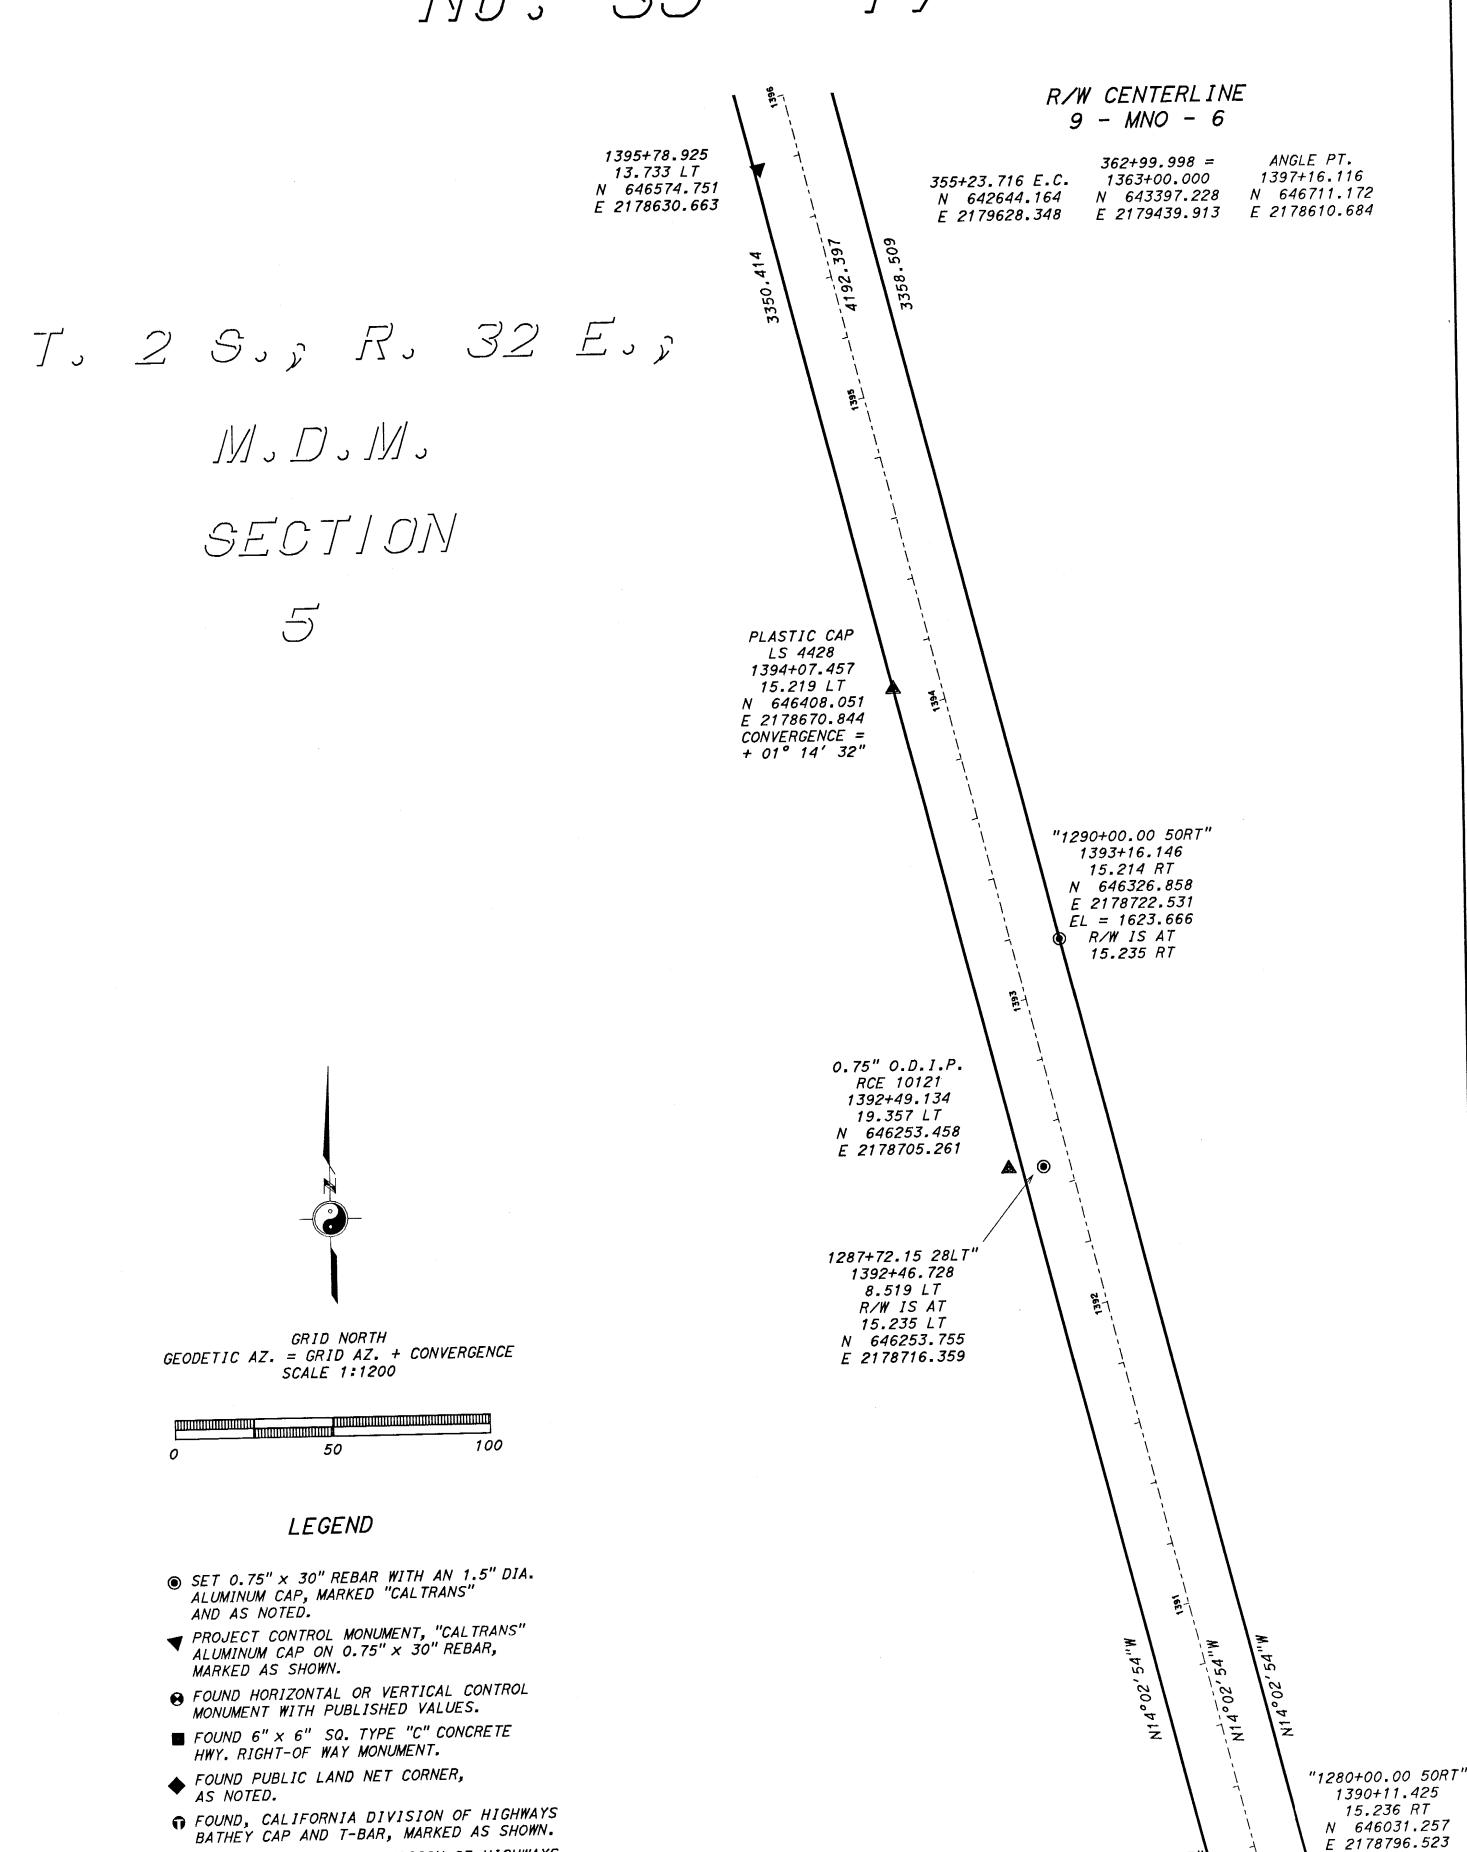

TOUND, CALIFORNIA DIVISION OF HIGHWAYS

A FOUND MONUMENT, MARKED AS SHOWN.

O CALCULATED POINT, NOTHING FOUND

OR SET.

BRASS CAP IN CONCRETE, MARKED AS SHOWN.

@ FOUND, CALIFORNIA DEPT. OF TRANSPORTATION

BRASS CAP IN CONCRETE, MARKED AS SHOWN.